


1892

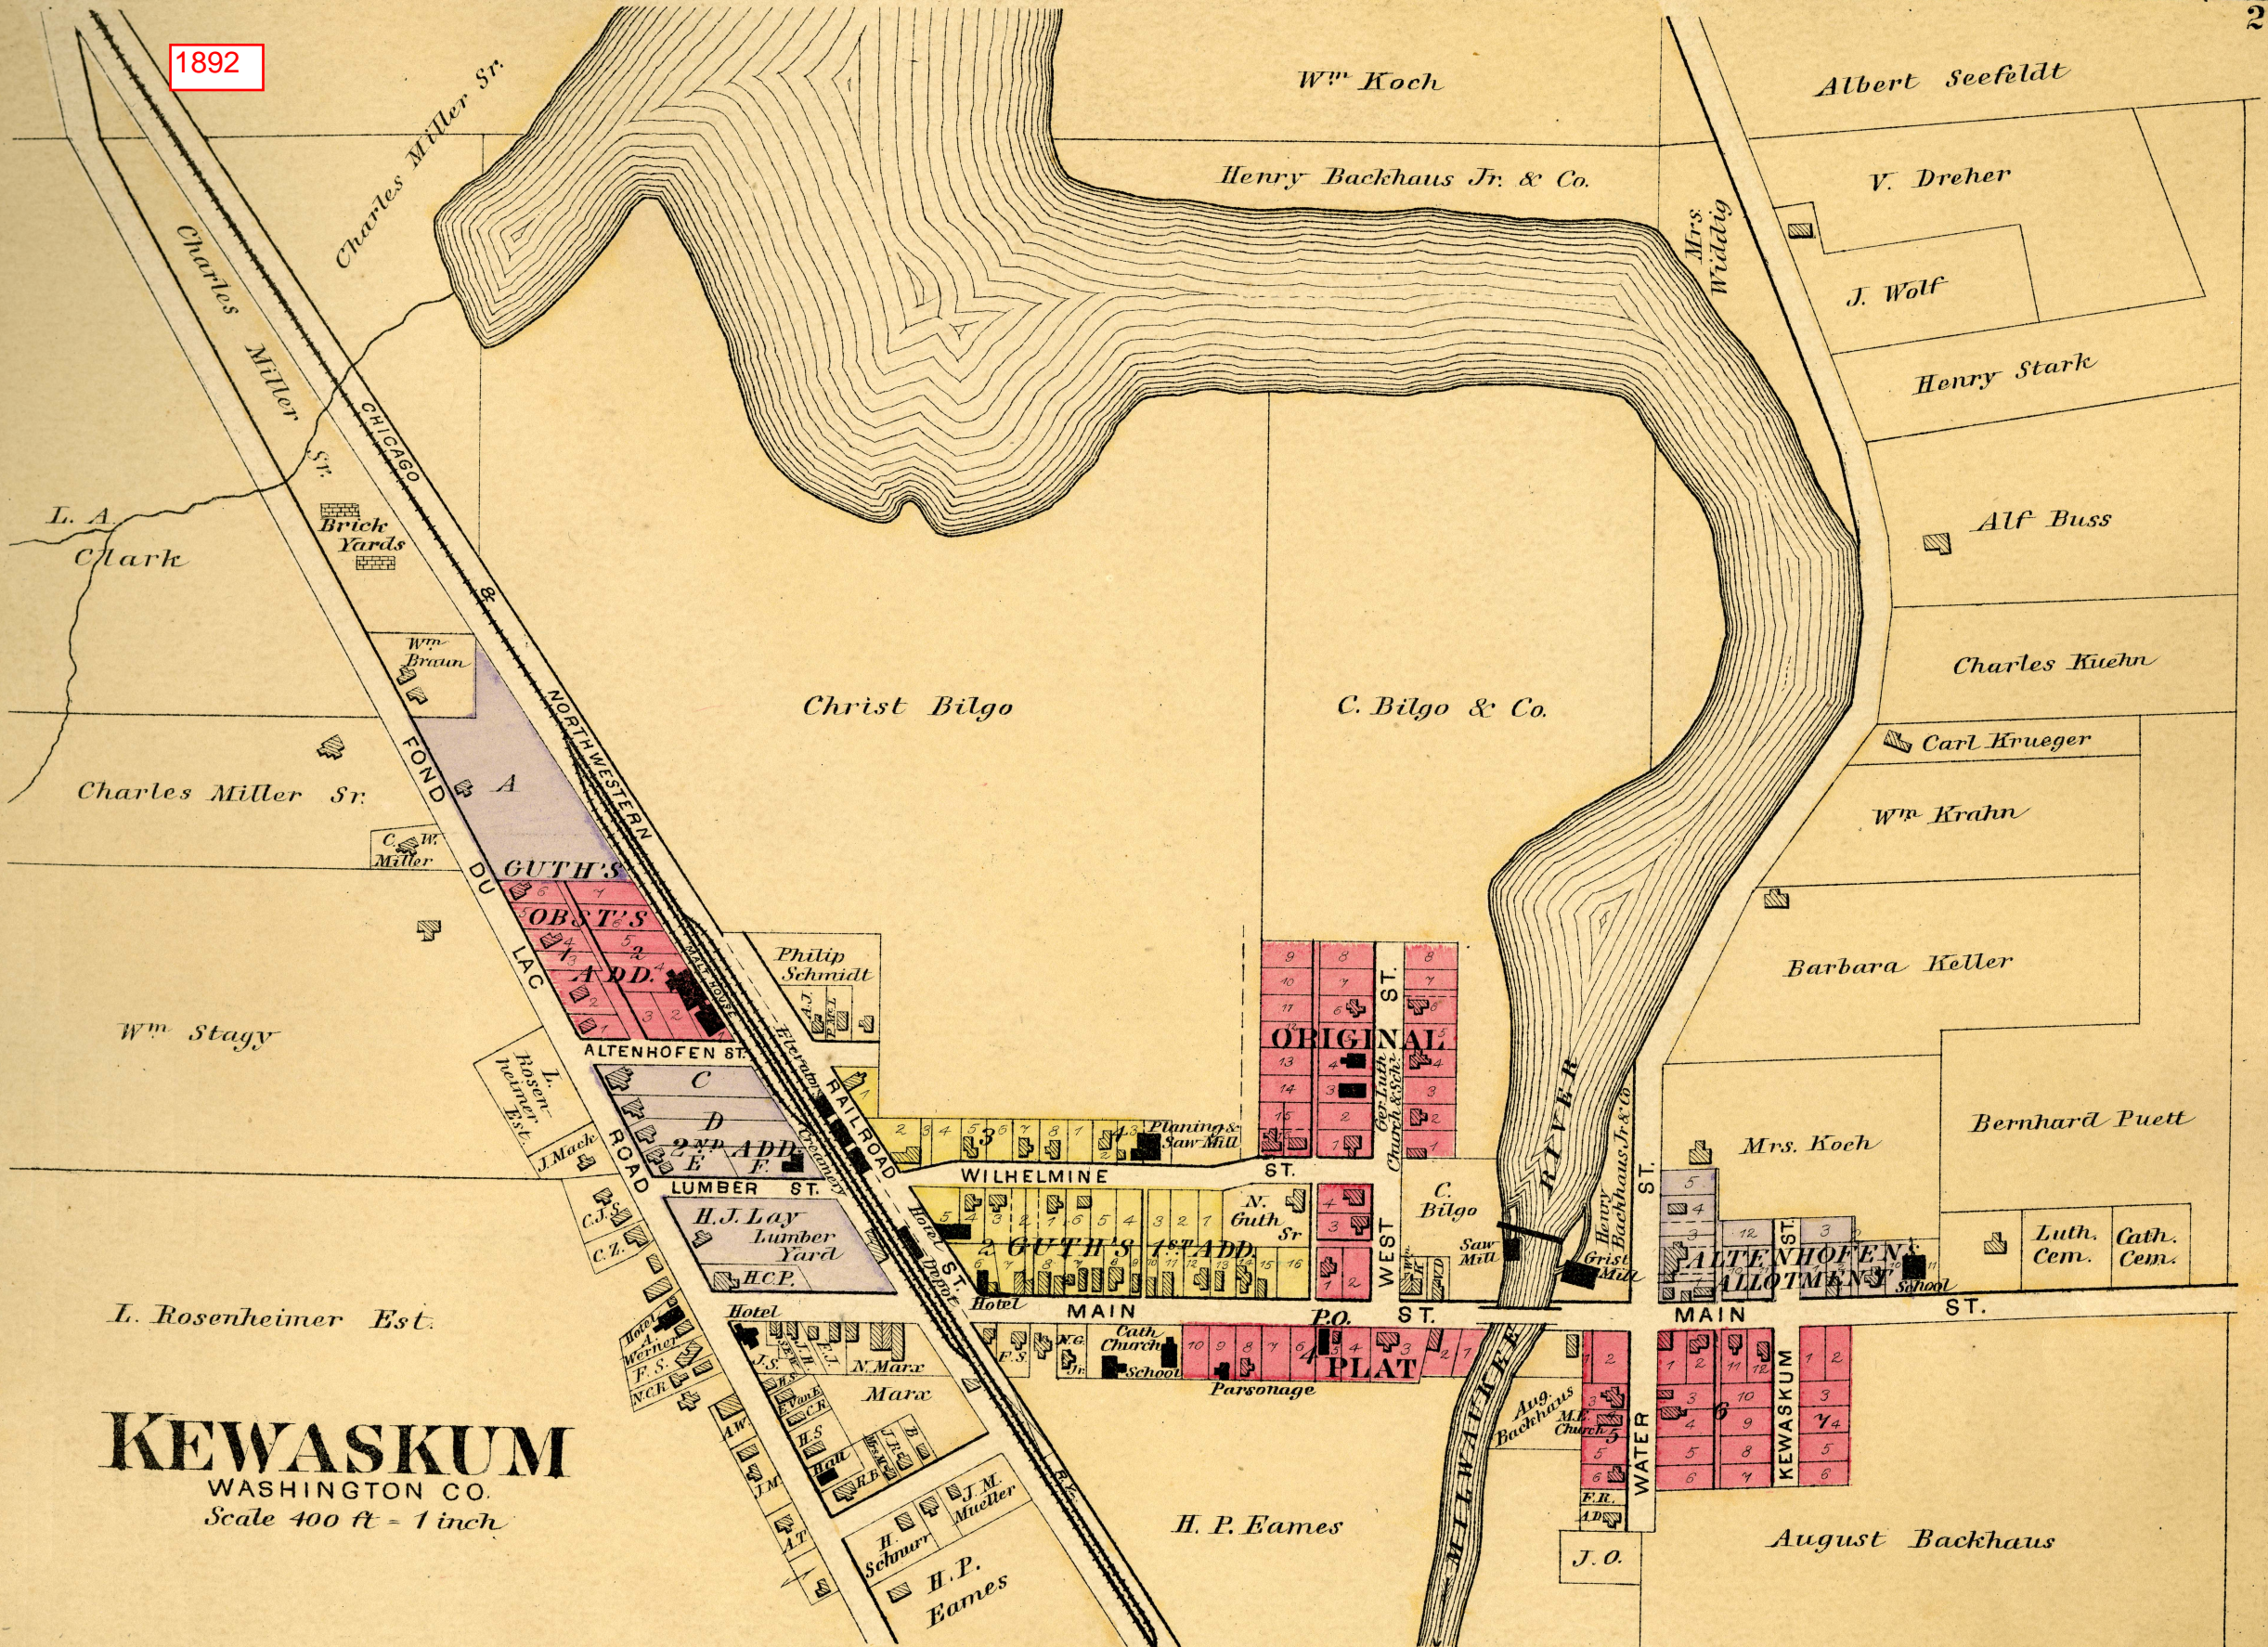

KEWASKUM
 WASHINGTON CO.
 Scale 400 ft = 1 inch

I. Rosenheimer Est.

H. P. Fames

August Backhaus

J. O.

Luth. Cem. Cath. Cem.

WATER

Aug. Backhaus M.E. Church

Parsonage

School

H. P. Fames
 H. Schurr
 J. M. Mueller

Hotel
 N. Marx
 H. J. Lay
 H.C.P.

Hotel
 F. S.
 N.C.H.

ALLENHOFEN ALLOTMENS

Mrs. Koch

Bernhard Puett

Barbara Keller

Wm Krahn

Charles Kuehn

Alf Buss

Henry Stark

J. Wolf

V. Dreher

Albert Seefeldt

Henry Backhaus Jr. & Co.

Wm Koch

Christ Bilgo

C. Bilgo & Co.

Wm Stagy

Charles Miller Sr.

Wm Braun

Brick Yards

L. A. Clark

Charles Miller Sr.
 CHICAGO

1892